
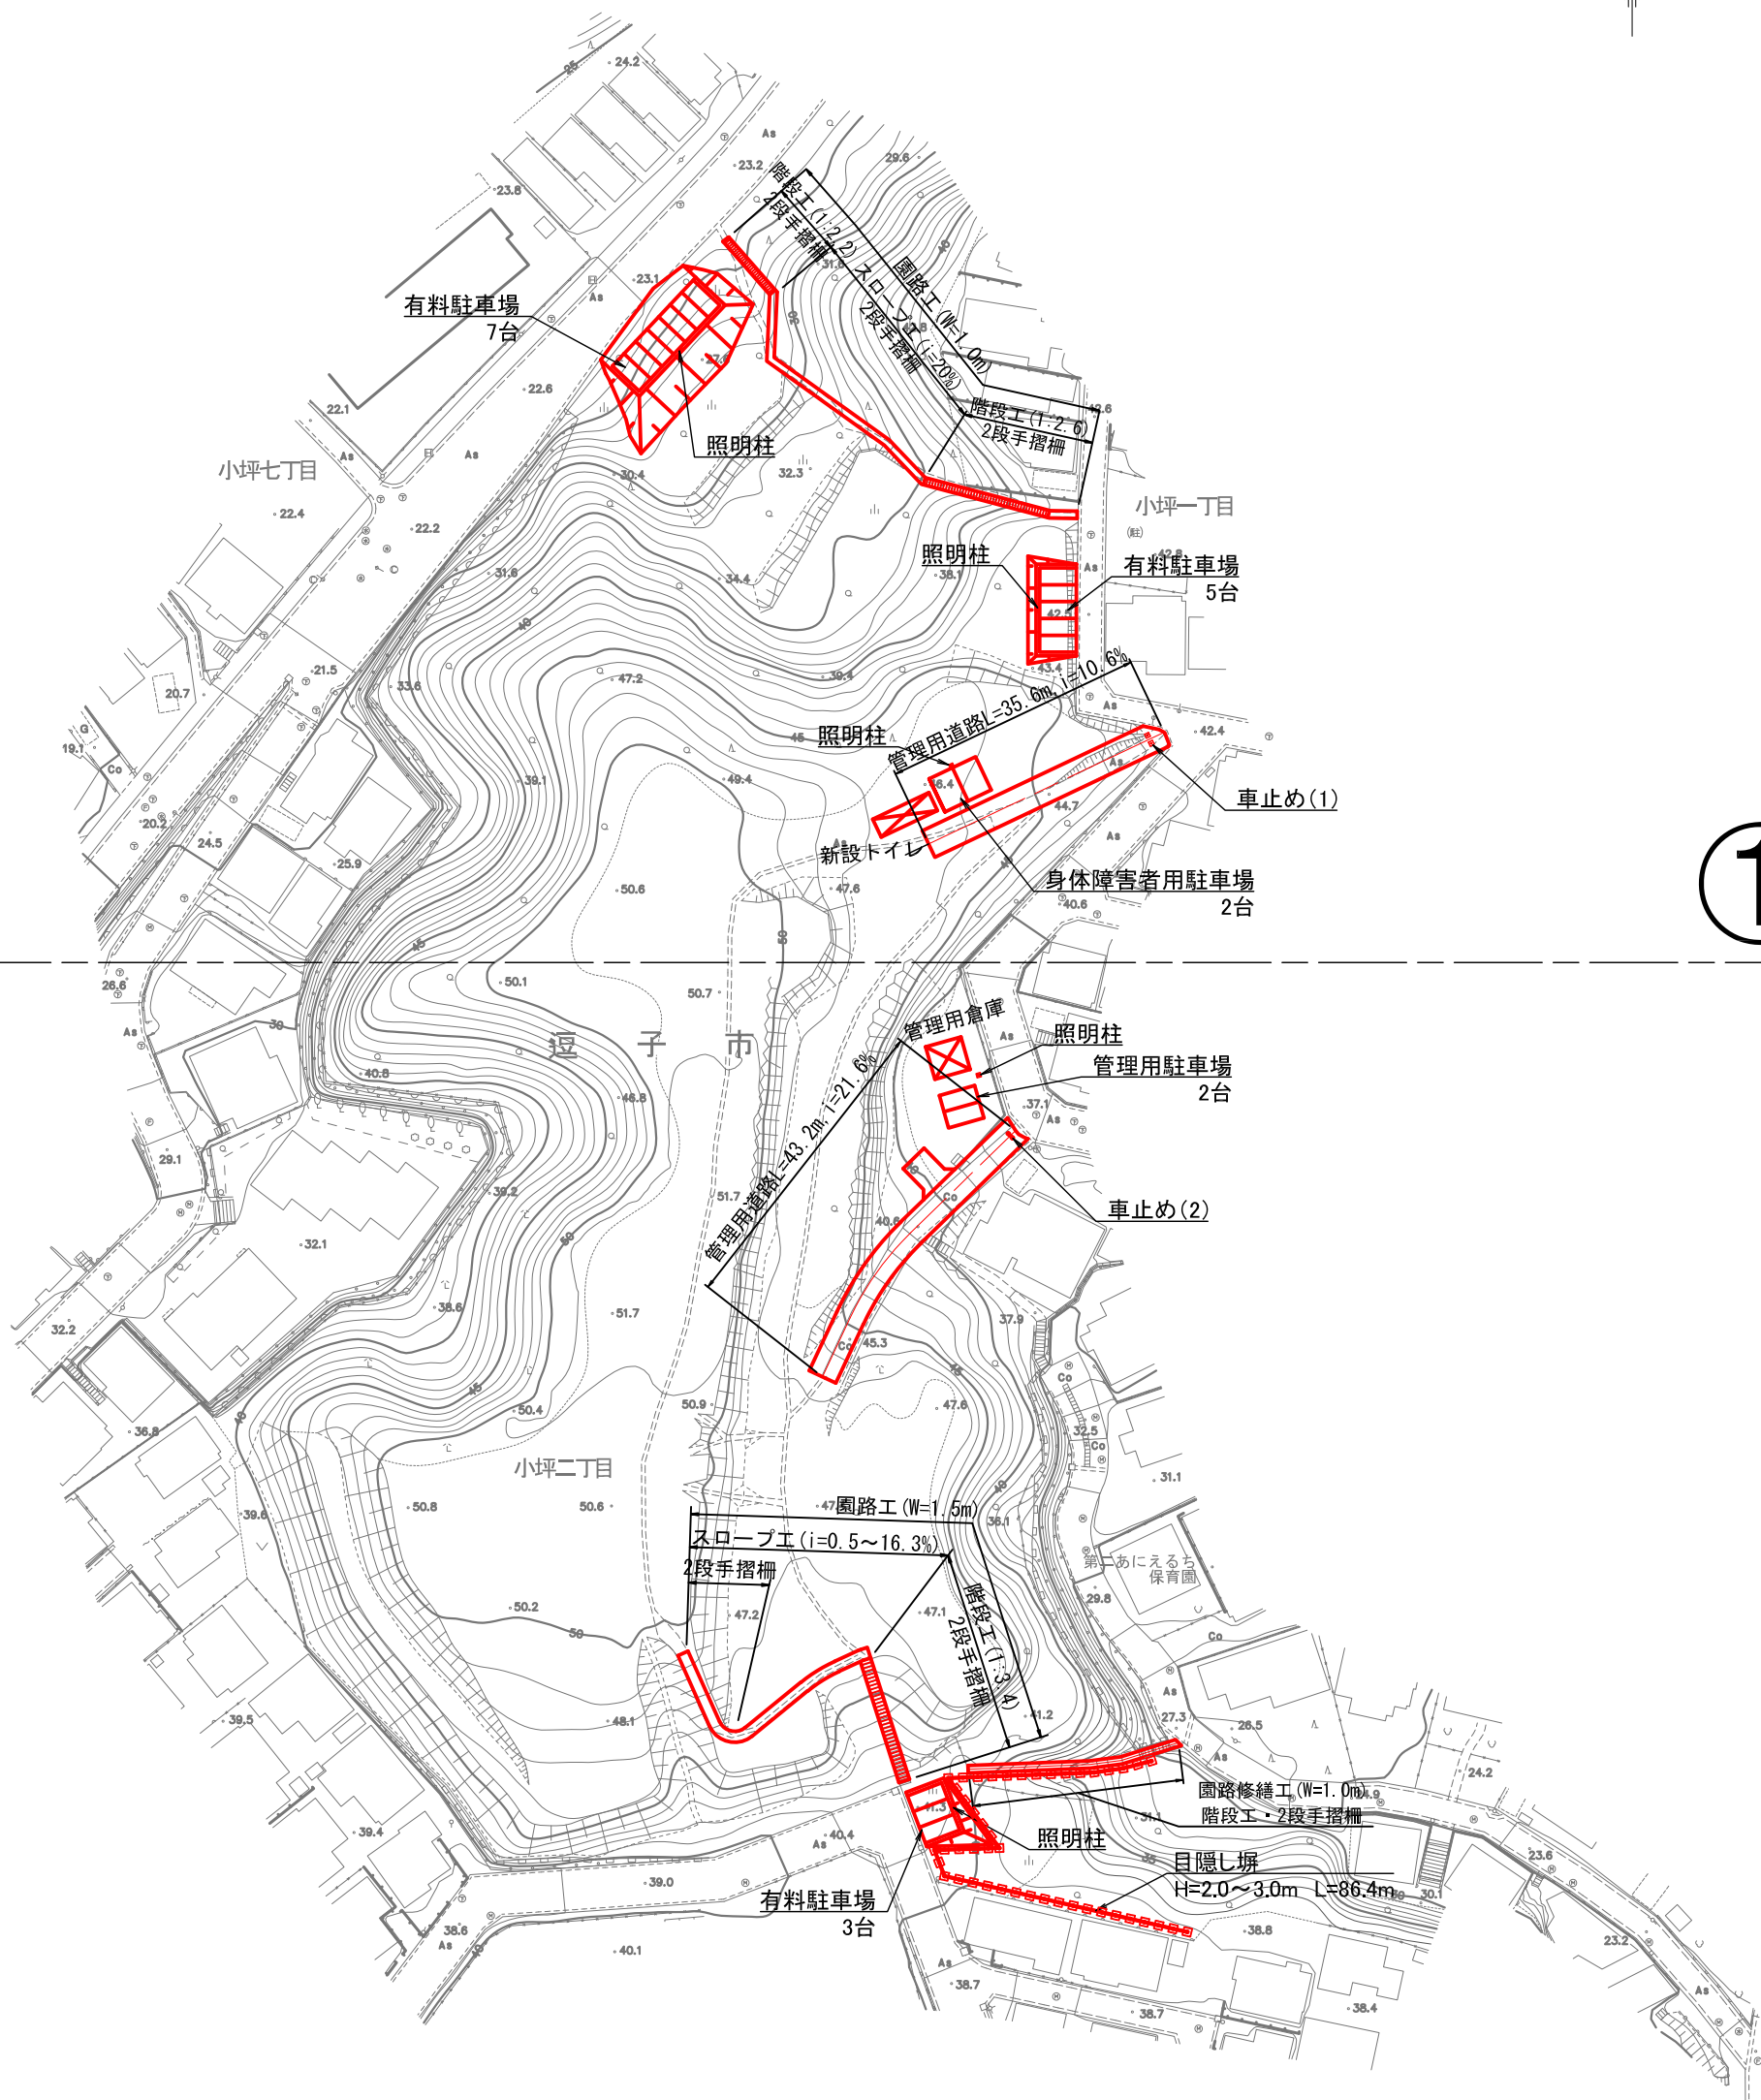


平面図 S=1:500

逗子市小坪二丁目 地内

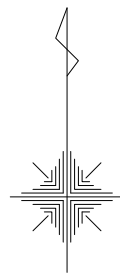

1

2

